


Gallery

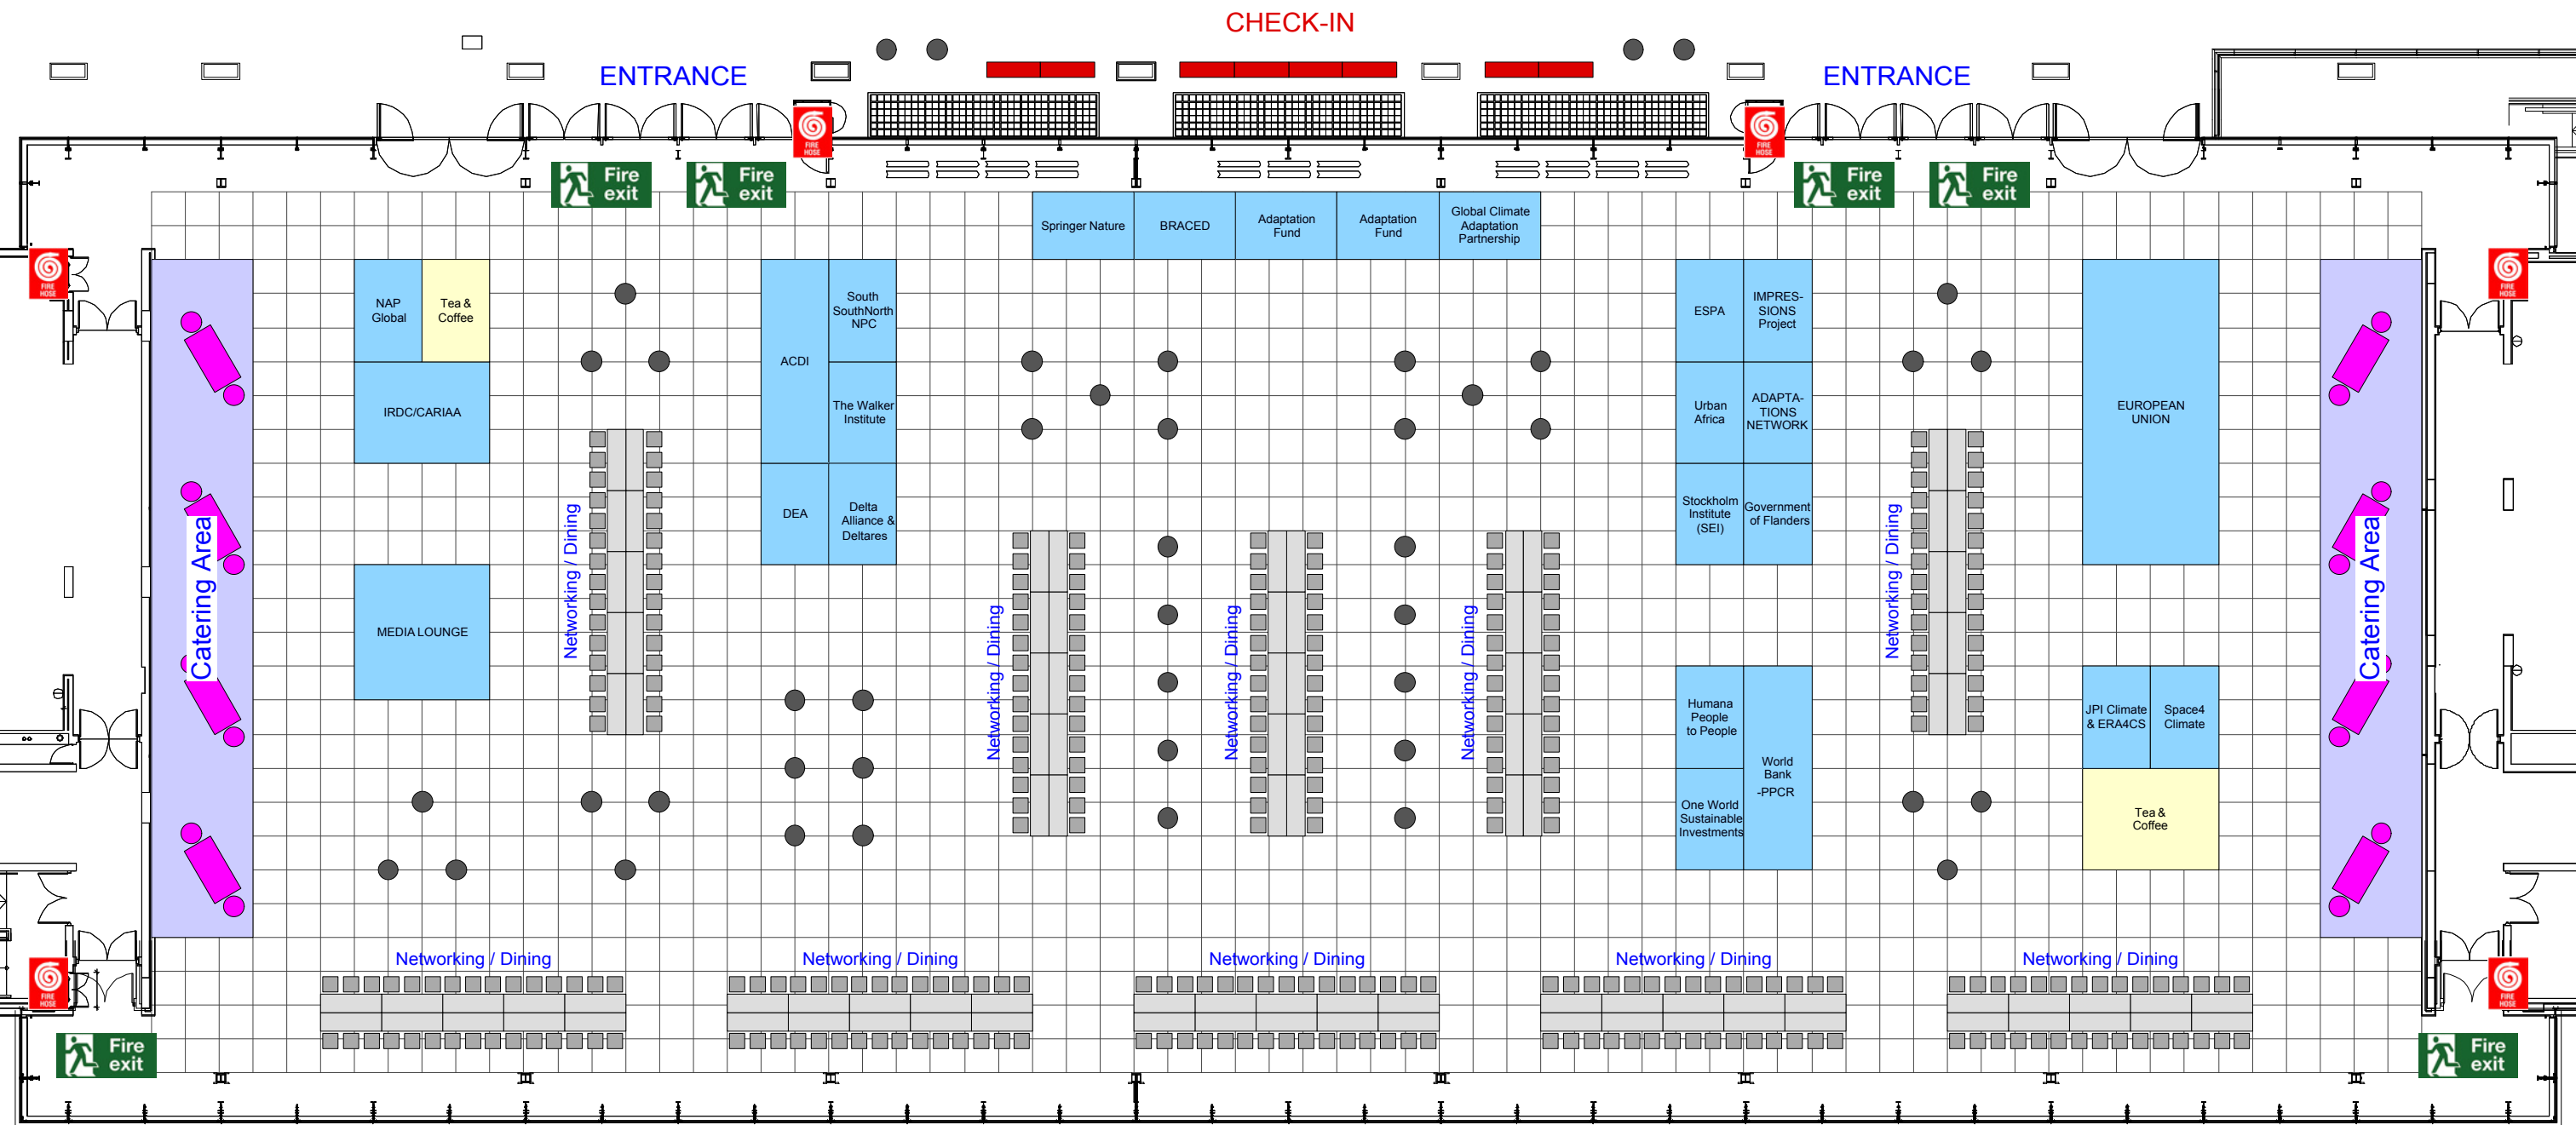

Ballroom

Floor Plan_Ballroom

CMC Adaptations Conference 2018 @ CTICC
18 - 21 June 2018

AE.janine@scandisplayct.co.za
DESIGN.jacob@scandisplayct.co.za

DWG NO: 52/Brev20
2018-06-13